

**NOTES**

1. HEAD BEAM MUST BE SUITABLE TO ACCEPT M12 FIXING BOLTS AND DESIGNED TO TAKE DOOR WEIGHT OF APPROX 20kg/m<sup>2</sup>. MAXIMUM ALLOWABLE DEFLECTION UNDER WEIGHT OF DOOR - 8mm.
2. INSIDE SURFACE OF HEAD BEAM TO BE MINIMUM OF 180mm.
3. FLOOR MUST BE LOWER THAN THE THRESHOLD IN THE FOLDING AREA MARKED \*\*\*\*\* TO ALLOW LEAVES TO OPEN FREELY.

NUMBER OF DOORS

FINISH (specify material and colour)

EXTERNAL SKIN:

INTERNAL SKIN:

OPTIONS (please tick or indicate qty reqd)

VISION PANELS - SEE GLAZING LAYOUT DRAWING

- 680x390 PLASTIC EASIFIT
- 400x600 ALUMINIUM FRAME
- 400x1200 ALUMINIUM FRAME
- 600x600 ALUMINIUM FRAME
- 600x1200 ALUMINIUM FRAME

WICKET DOOR (indicate in which panel)

- STANDARD LEVER HARDWARE
- EMERGENCY ESCAPE FURNITURE

LOCKING - for each pair of leaves


- ESPAGNOLETTE BOLT
- DROP BOLT

SITE DETAILS


DOOR REFERENCE

DATE  DRAWN BY

DRAWING No. OSP-F1M-5101 (4)

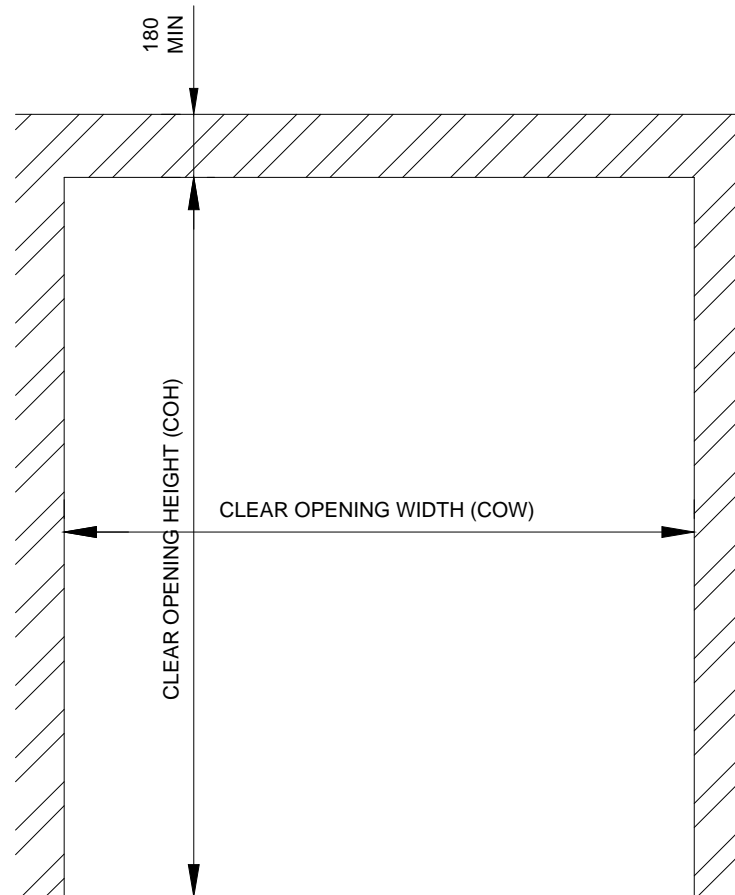


ELEVATION SHOWING INSIDE FACE OF DOOR FRAME

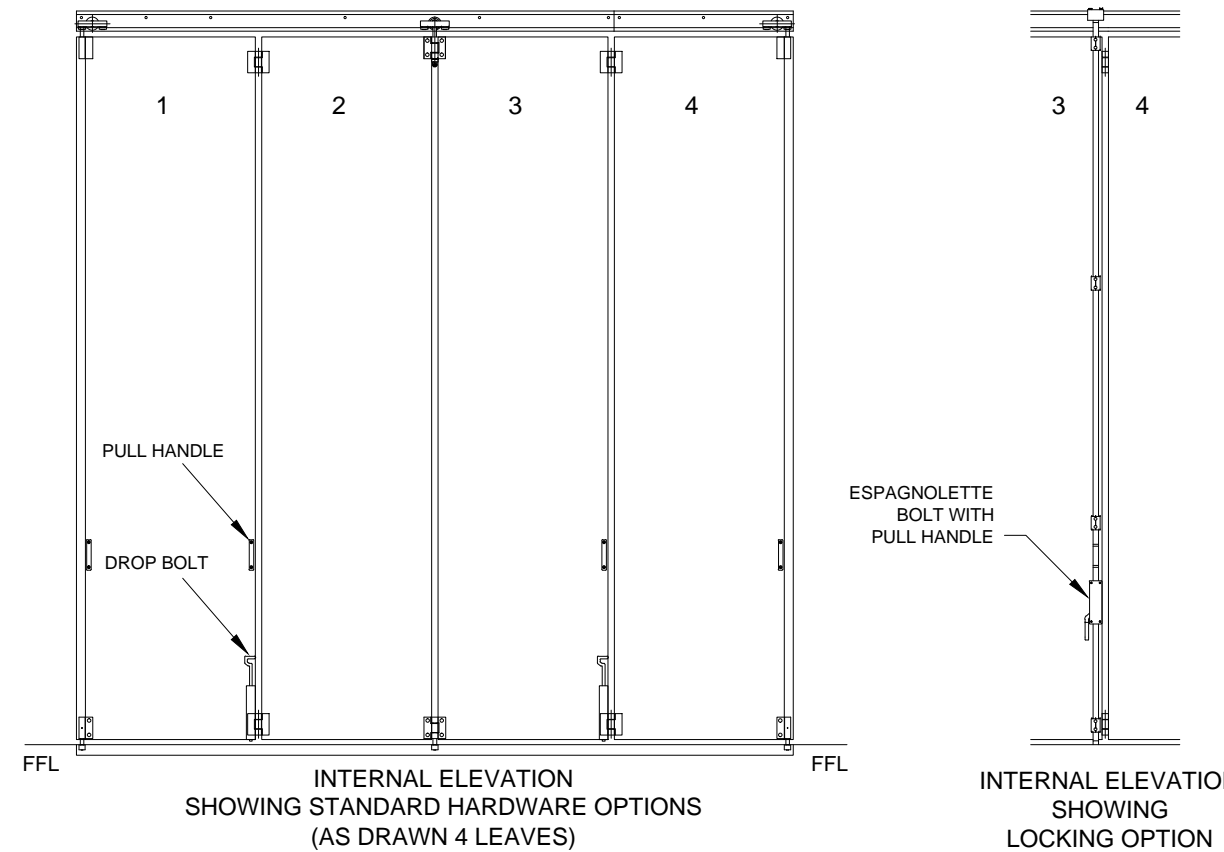


INTERNAL ELEVATION SHOWING STANDARD HARDWARE OPTIONS (AS DRAWN 4 LEAVES)

INTERNAL ELEVATION SHOWING LOCKING OPTION

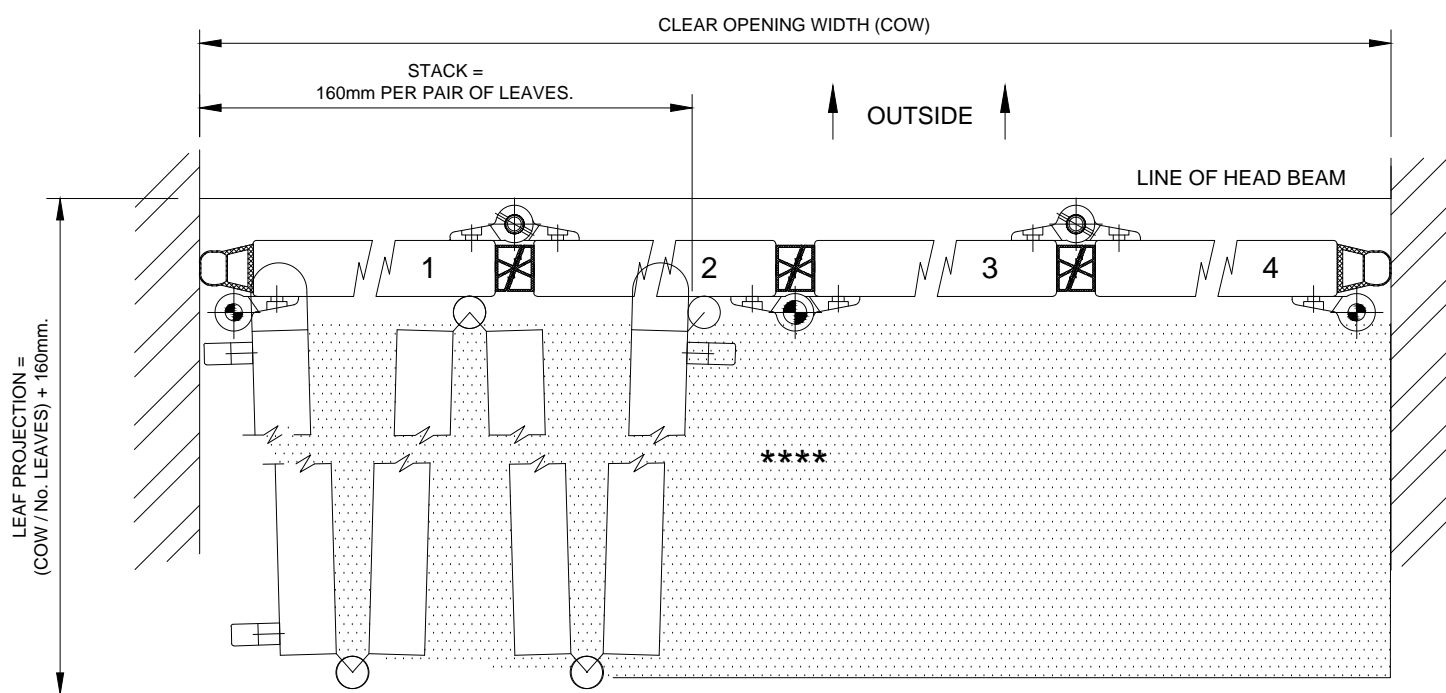

PLAN OF DOOR PANELS IN OPEN AND CLOSED POSITIONS.

NOTE - STACK CAN BE MOVED TO ANY POSITION ACROSS OPENING.

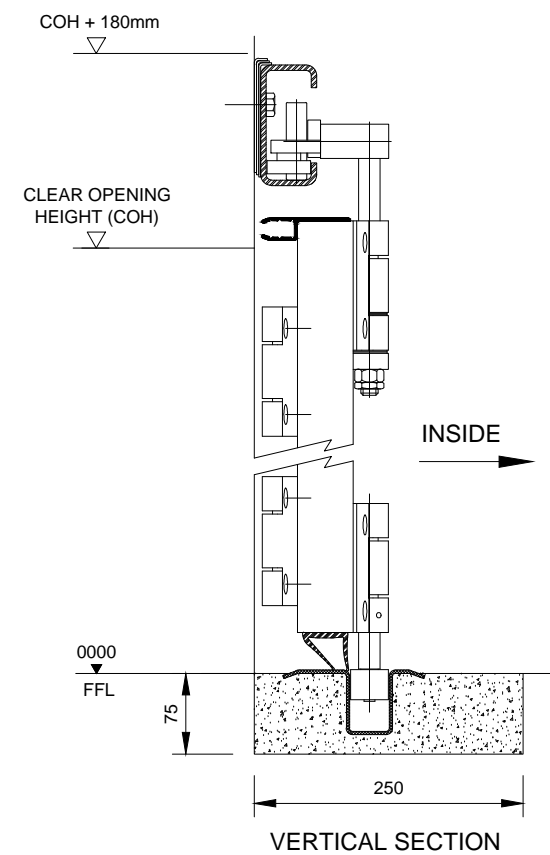

VERTICAL SECTION

LEAF CONFIG.	MAX DOOR SIZES	
	UPTO 5200mm HIGH	UPTO 6000mm HIGH
2 LEAVES	2300mm WIDE	2100mm WIDE
4 LEAVES	4600mm WIDE	4150mm WIDE
6 LEAVES	6850mm WIDE	6200mm WIDE
8 LEAVES	9150mm WIDE	8250mm WIDE

## OSPREY, FULLY FLOATING, SINGLE BUNCH BETWEEN JAMBS